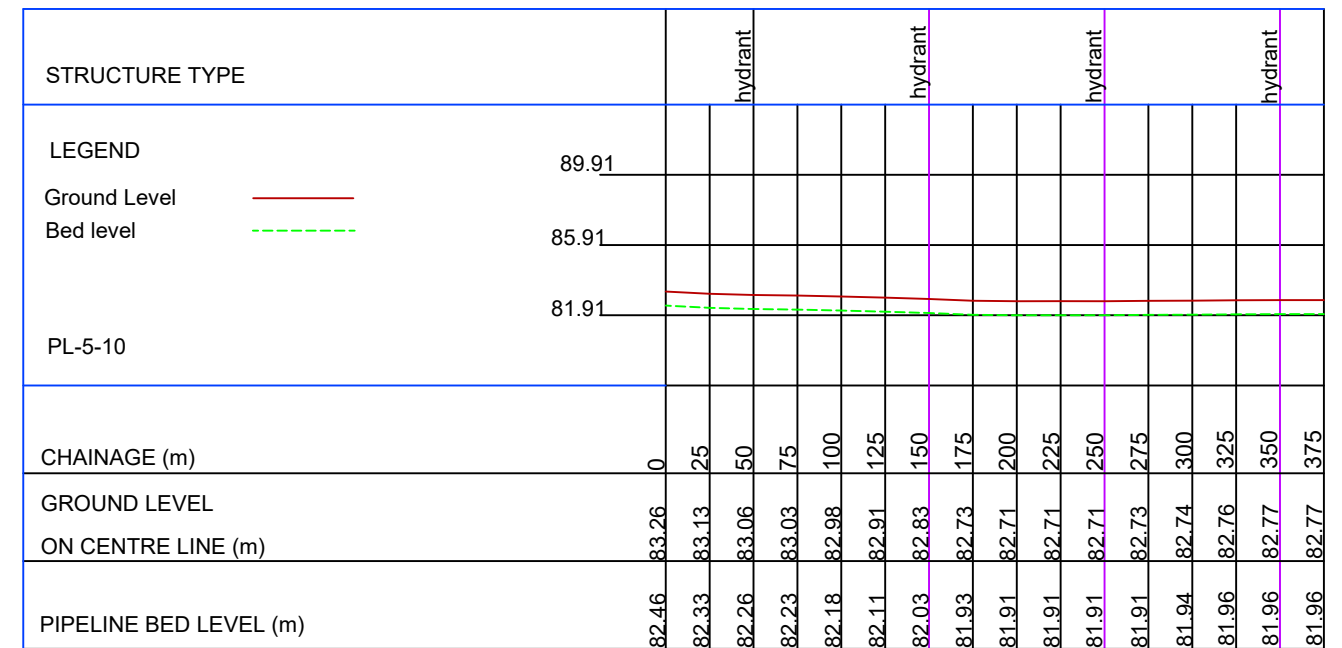
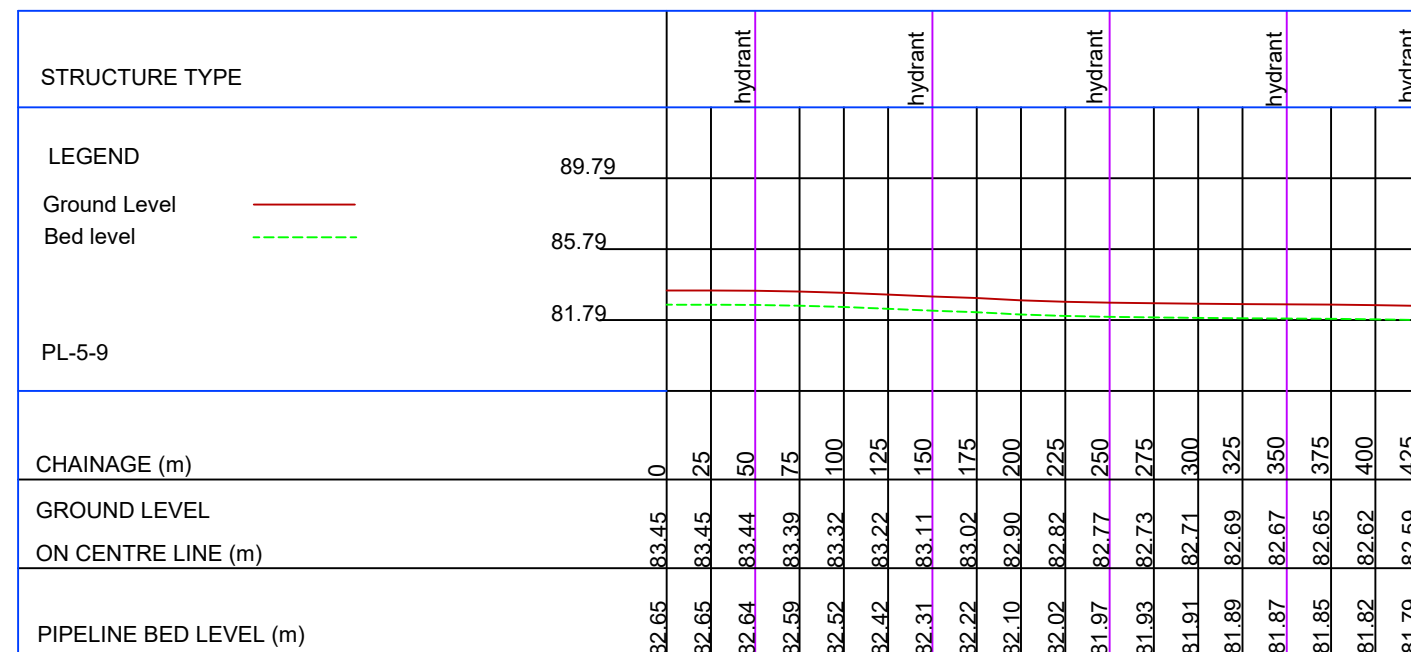
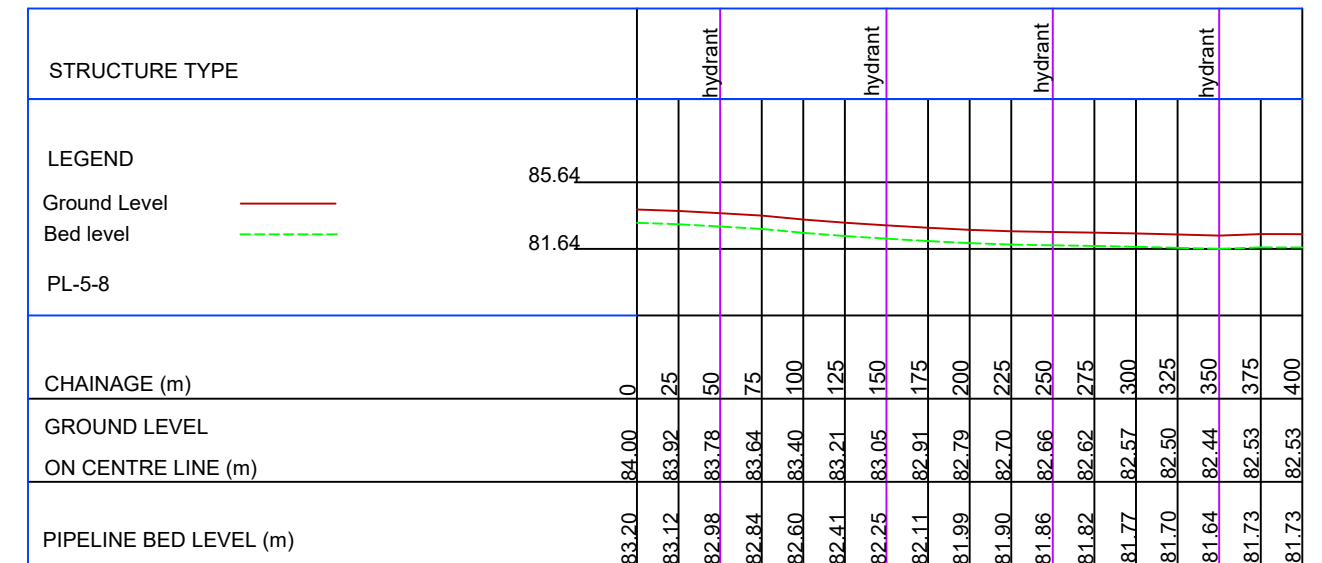
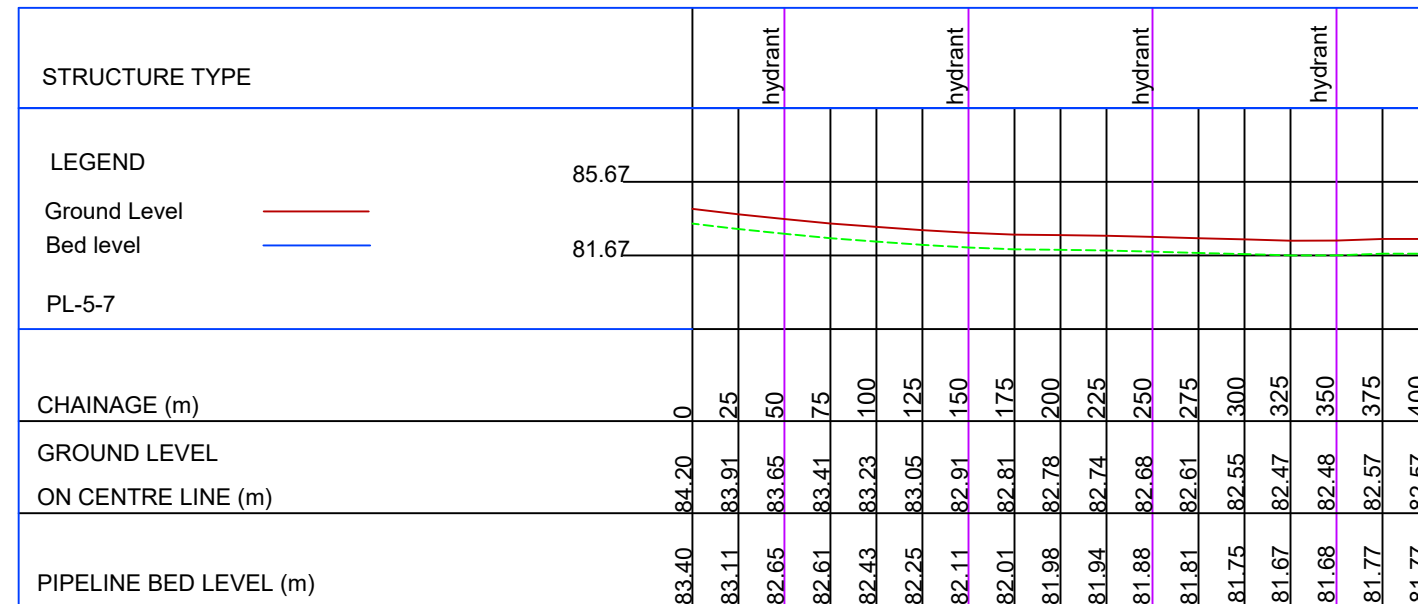


## LONGITUDINAL PROFILE FOR PIPELINE PL-5-7, PL-5-8, PL-5-9 & PL-5-10

[illegible]

PROJECT  
DEVELOPMENT OF MWALIJA  
IRRIGATION SCHEME

|  |  |  |
|--|--|--|
|  | <u>DRG TITLE</u>   |  |
|  | LONGITUDINAL PROFILE FOR PIPELINE<br>PL-5-7,PL-5-8,PL-5-9 & PL-5-410 |  |

|       |            |        |
|-------|------------|--------|
| SCALE | HORIZONTAL | 1:5000 |
|       | VERTICAL   | 1:50   |

|  |               |
|--|---------------|
| CAD FILENAME   | WH/MLJ/PFL/-- |
| DWG NO.  | WH/MLJ/PFL/08 |
| Designed by: Frank Mwenechanya, Fatsani Kalala<br>Drawn By: Taonga Chibaka, Fatsani Kalala<br>Checked By: Dr Kenneth Wiven |               |