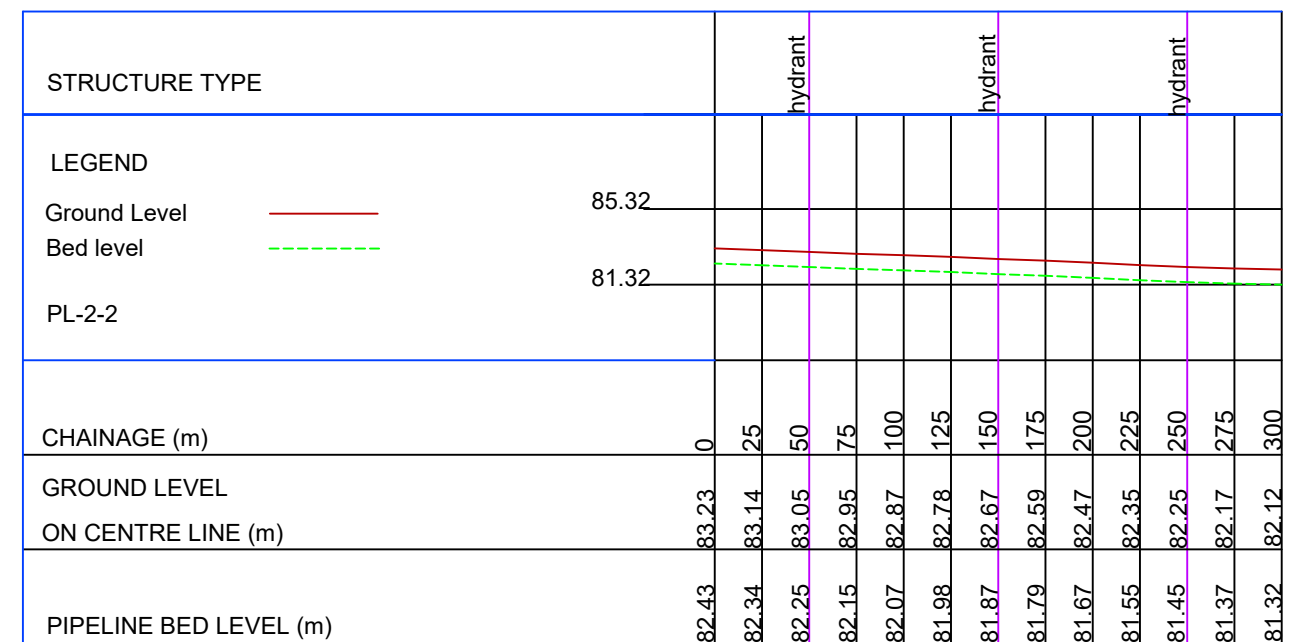
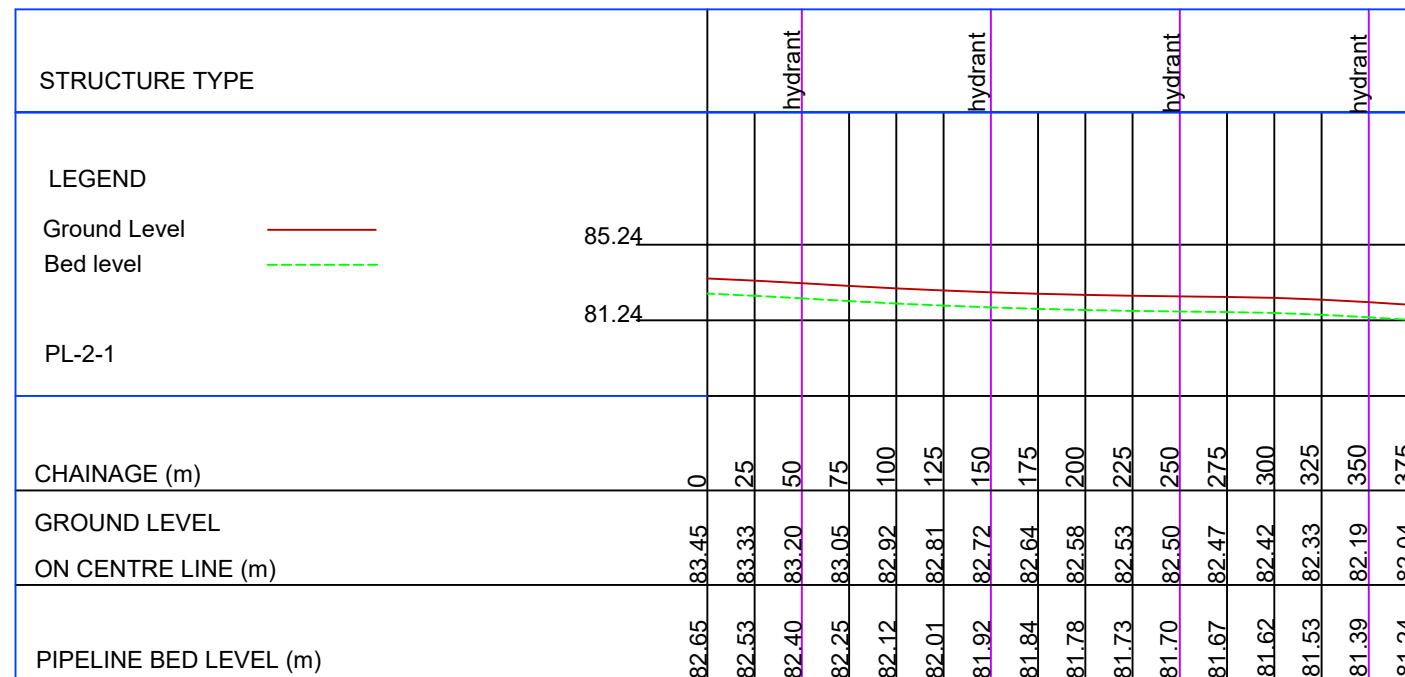
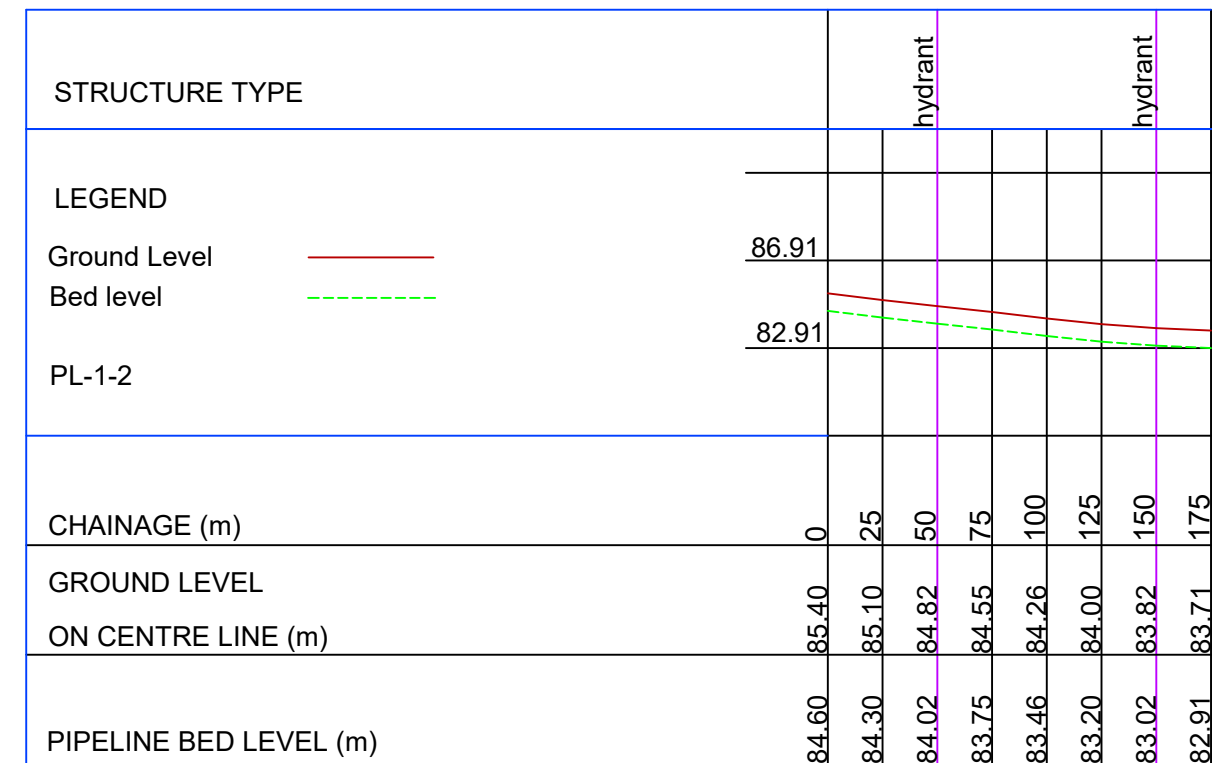
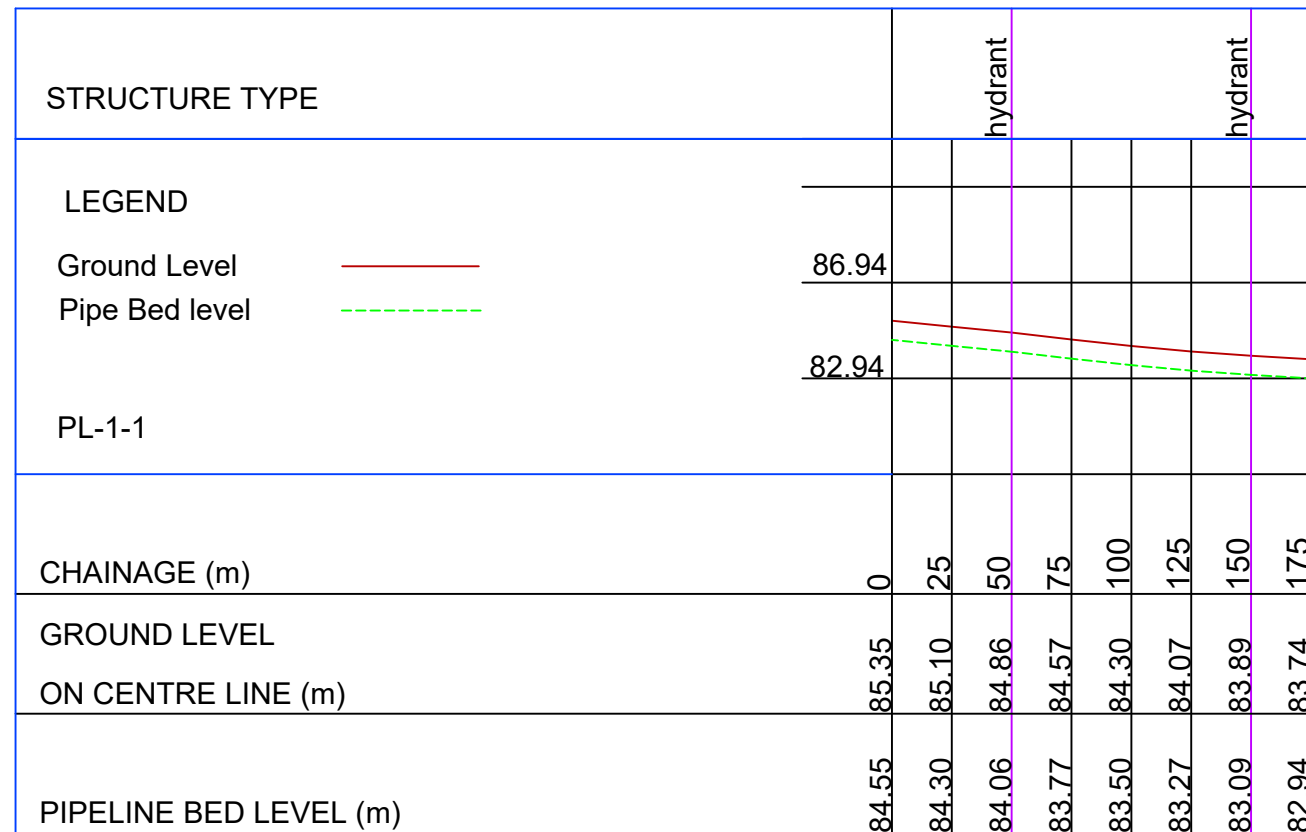


LONGITUDINAL PROFILE FOR PIPELINE PL-1-1, PL-1-2, PL-2-1 & PL-2-2

[illegible]

PROJECT
DEVELOPMENT OF MWALIJA
IRRIGATION SCHEME

<u>DRG .TITLE</u>		
LONGITUDINAL PROFILE FOR PIPELINE PL-1-1,PL-1-2,PL-2-1 & PL-2-2		
SCALE	HORIZONTAL	1:4000
	VERTICAL	1:40

CAD FILENAME
WH/MLJ/PFL/--
DWG NO.
WH/MLJ/PFL/01
Designed by: Frank Mwenechanya, Fatsani Kalata
Drawn By: Taonga Chibaka, Fatsani Kalata
Reviewed By: Dr. Mwanasulu Moyo