

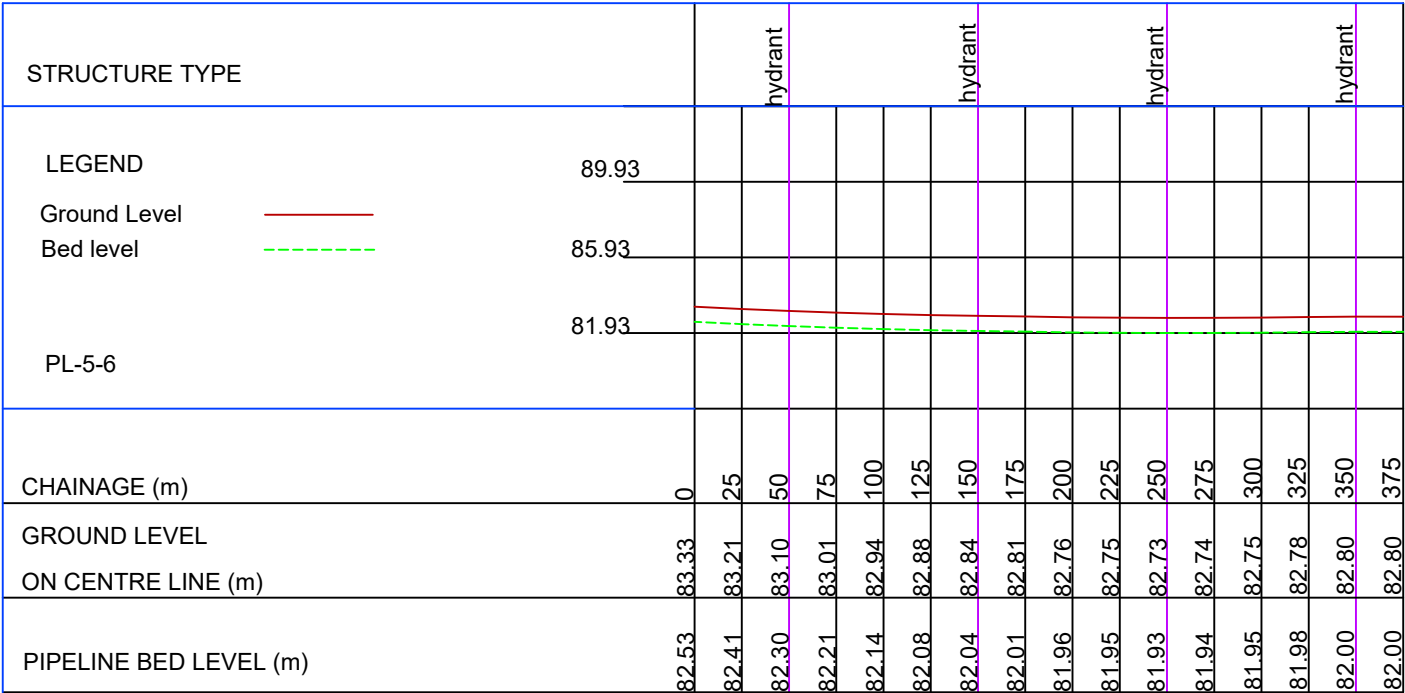
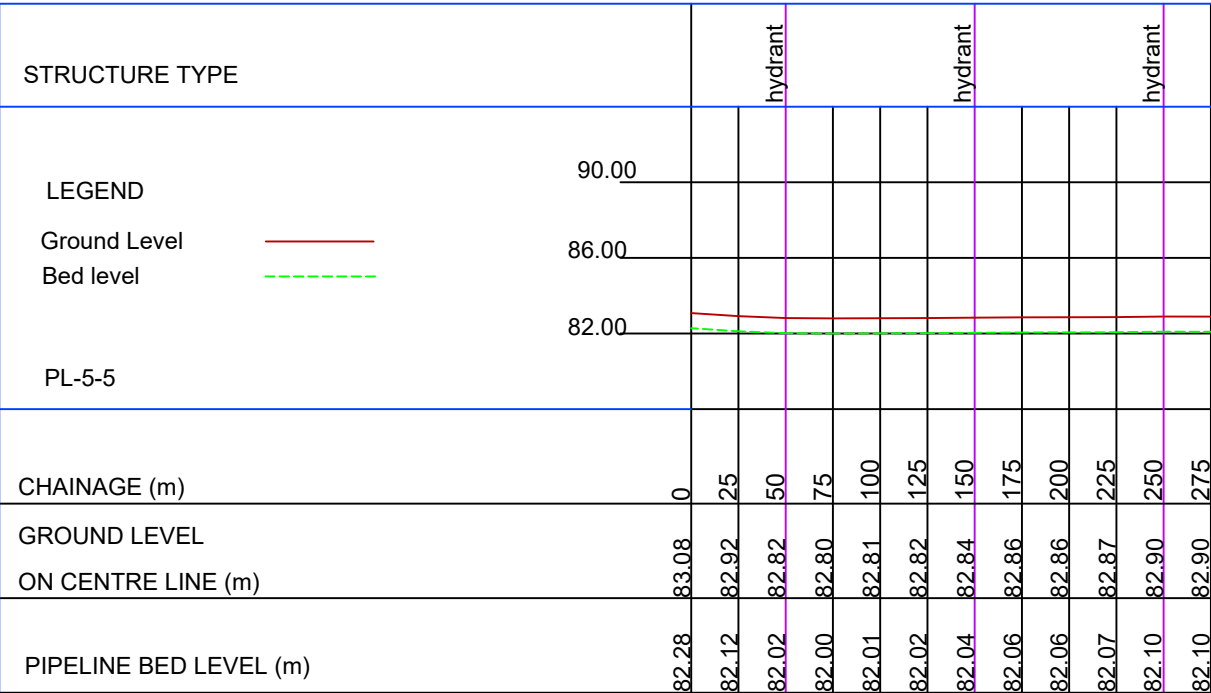


LONGITUDINAL PROFILE FOR PIPELINE PL-5-4, PL-5-4S, PL-5-5 & PL-5-6

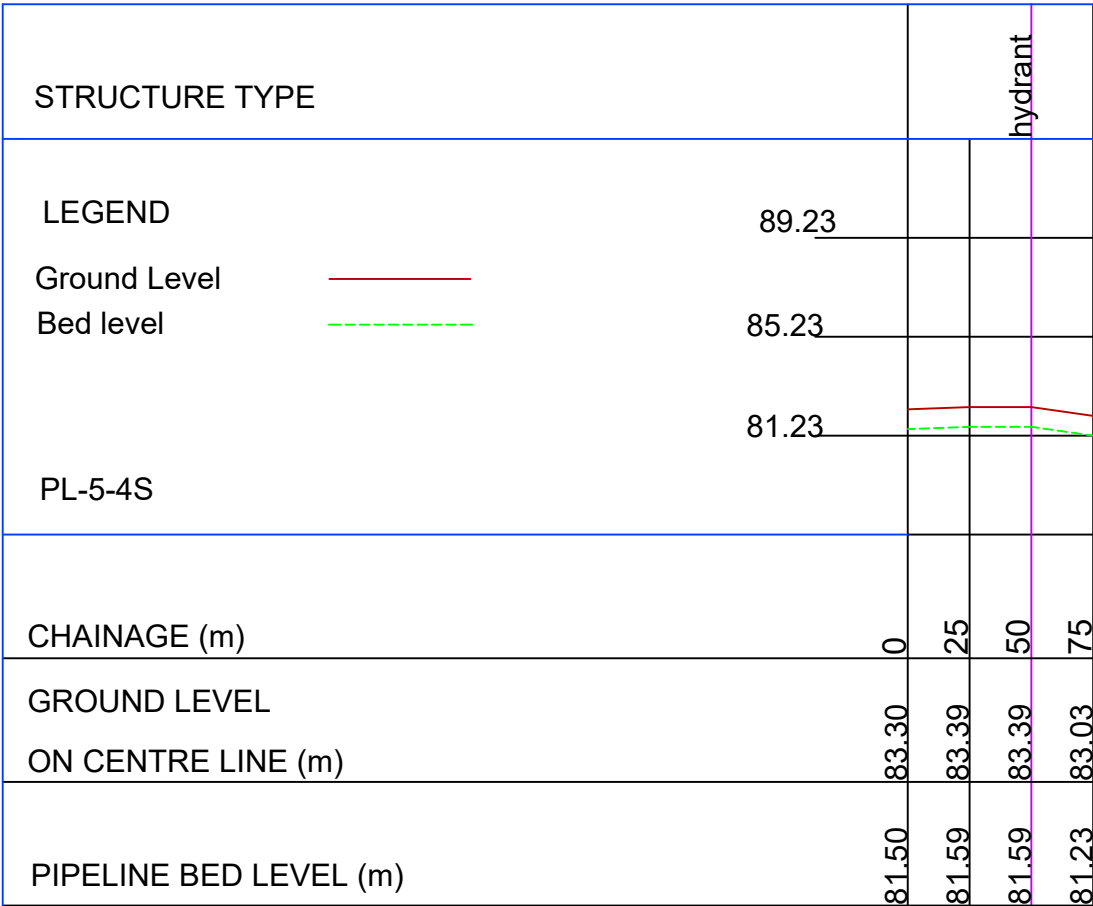

No.	DESCRIPTION	DATE	No.	DESCRIPTION	DATE

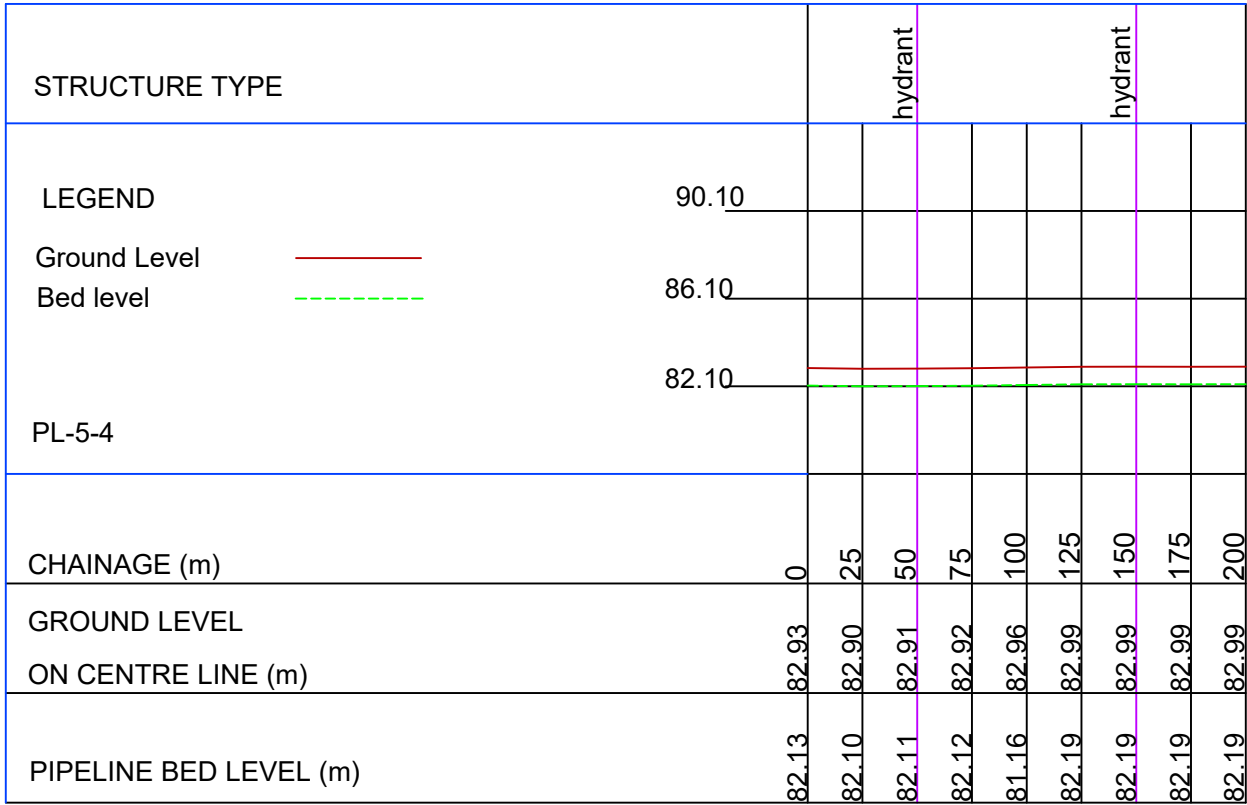

PROJECT  
DEVELOPMENT OF MWALIMA  
IRRIGATION SCHEME

DRG. TITLE  
LONGITUDINAL PROFILE FOR PIPELINE  
PL-5-4, PL-5-4S, PL-5-5 & PL-5-6

SCALE HORIZONTAL 1:5000  
VERTICAL 1:50

CAD FILENAME  
WH/MLJ/PFL/...  
DWG NO.  
WH/MLJ/PFL/07

Designed by: Frank Mwenechanya, Fatsani Kalata  
Drawn by: Tsengzi Chikoko, Fatsani Kalata  
Checked by: Dr Kenneth Wilyo