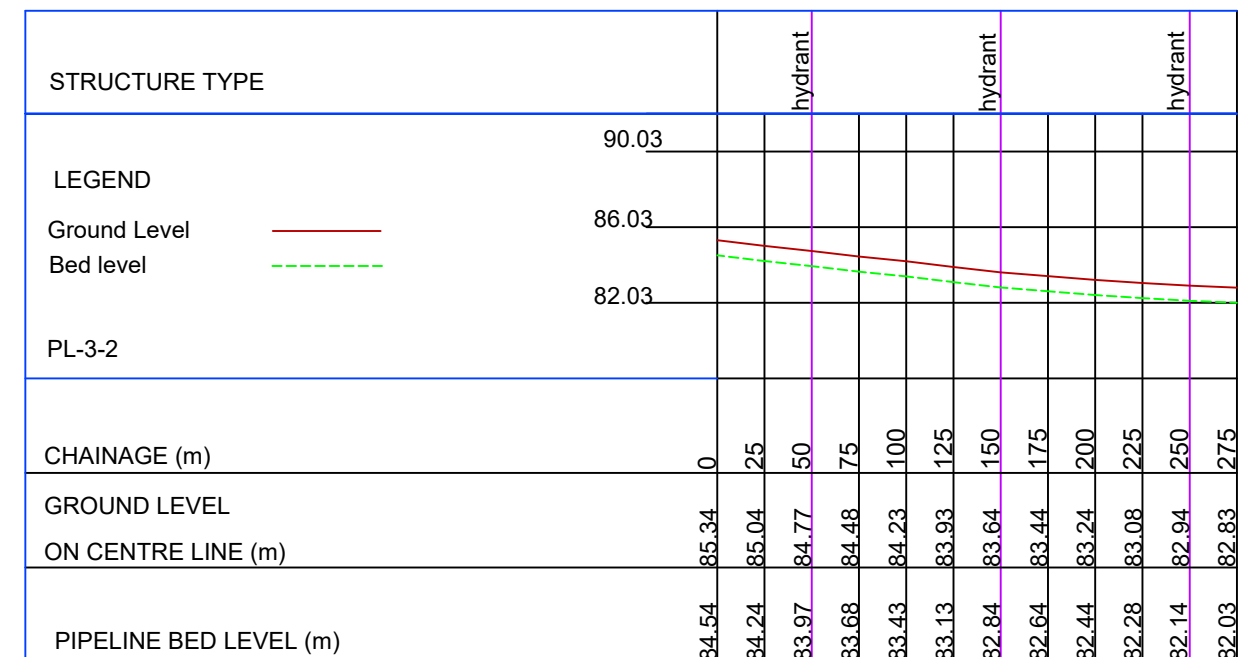
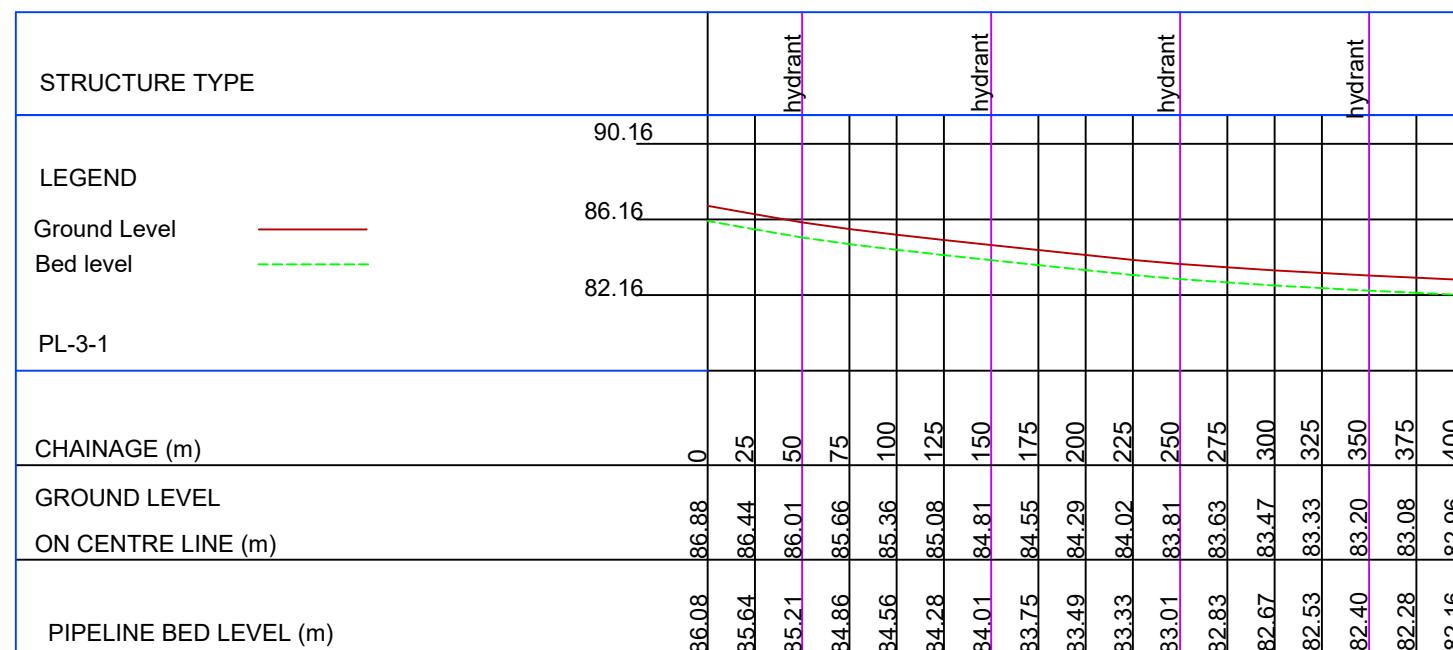
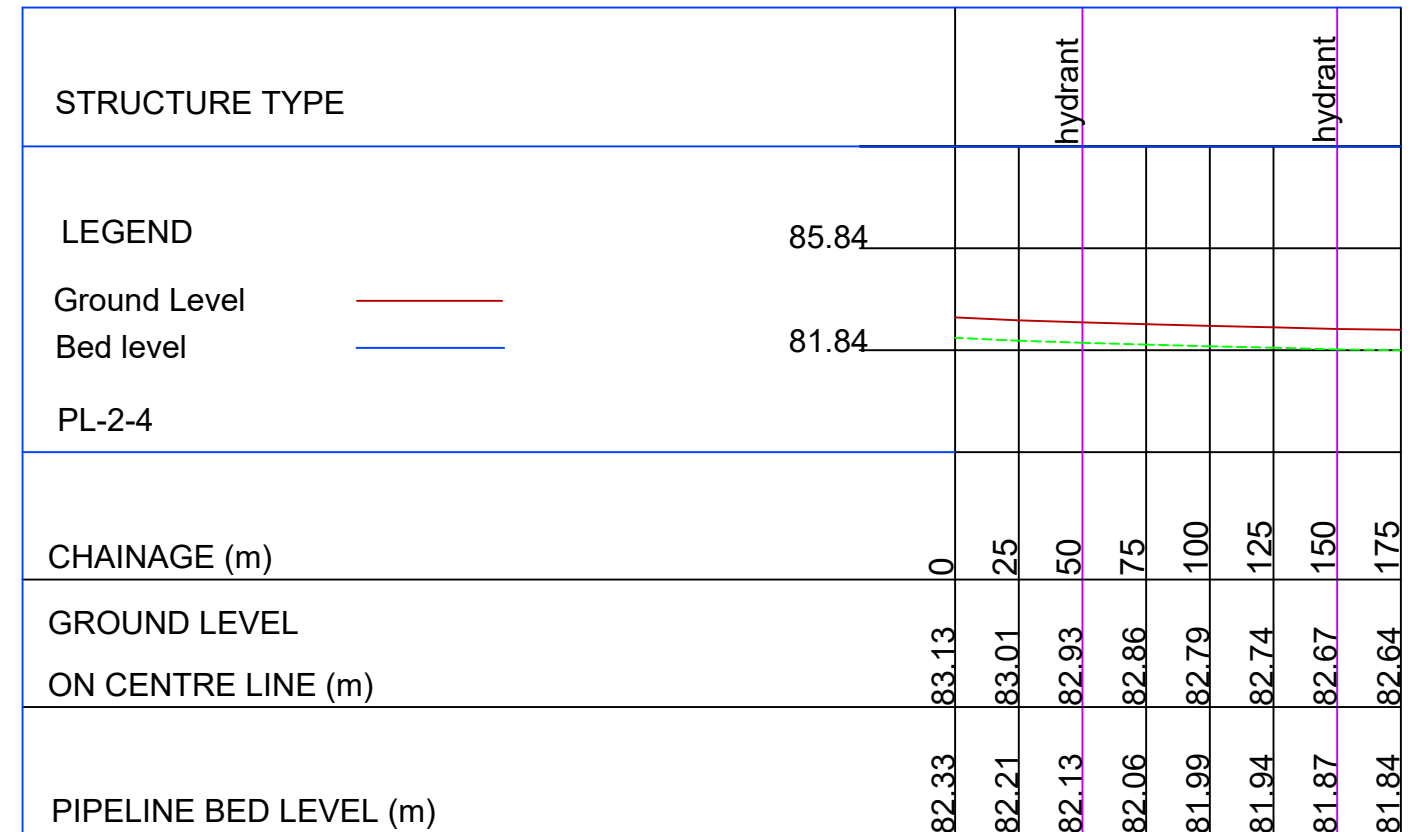
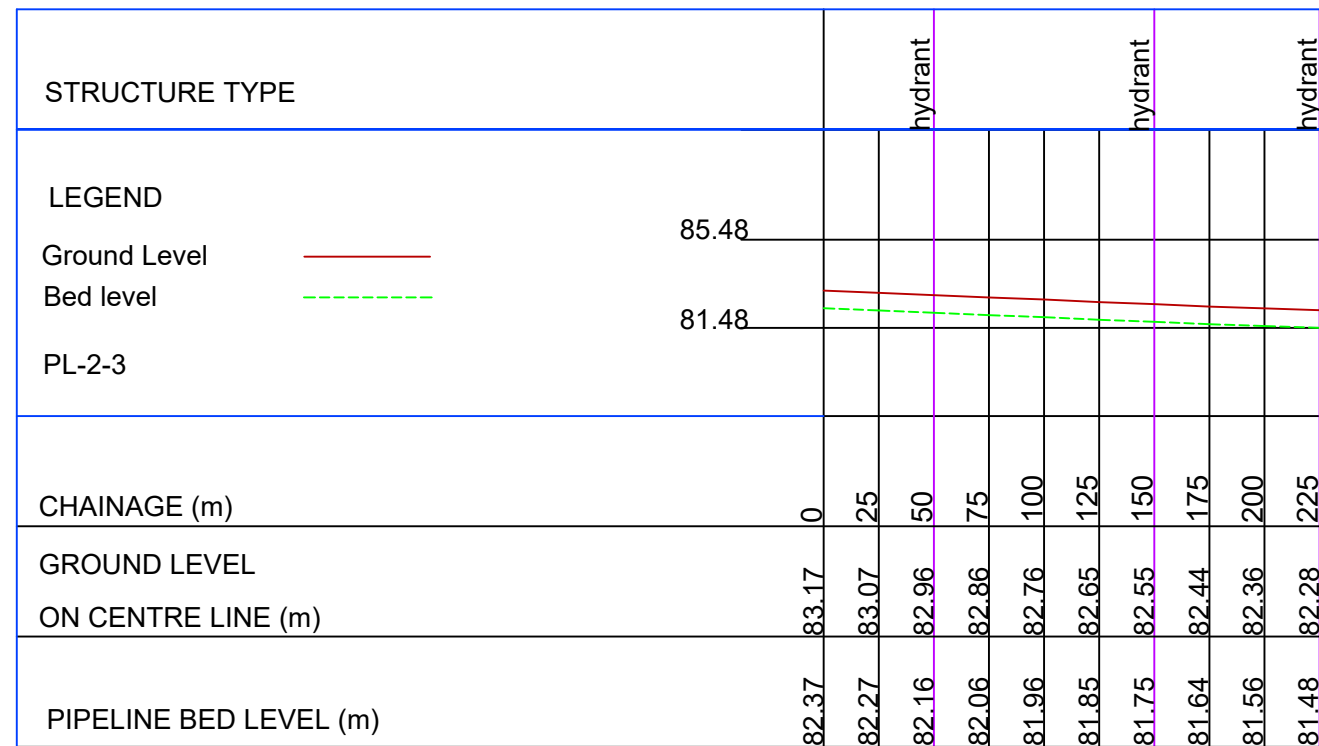


LONGITUDINAL PROFILE FOR PIPELINE PL-2-3, PL-2-4, PL-3-1 & PL-3-2

[illegible]

PROJECT
DEVELOPMENT OF MWALIJA
IRRIGATION SCHEME

DRG .TITLE
LONGITUDINAL PROFILE FOR PIPELINE PL 2.3 PL 2.4 PL 2.1.8 PL 2.2

SCALE	HORIZONTAL	1:4000
	VERTICAL	1:40

CAD FILENAME	WH/MLJ/PFL/--
DWG NO.	WH/MLJ/PFL/02
Designed by: Frank Mwenechanya, Fatsani Kalata	
Drawn By: Taonga Chibaka, Fatsani Kalata	
Checked By: Dr. Kenneth Mwa	